

UNIVERSITY OF TEXAS HEALTH SCIENCE  
CENTER AT SAN ANTONIO

SOUTH TEXAS RESEARCH FACILITY  
OFFICE NUMBER: 402-2758

ARCHITECT OF RECORD:  
VINOLY ARCHITECTS (TEXAS) LLC  
50 VAN DAM STREET  
NEW YORK, NY 10013  
TEL: 212 684 5800 FAX: 212 684 8888

ARCHITECT:  
VINOLY ARCHITECTS  
6000 SCIMITAR BLVD  
HOUSTON, TX 77024  
TEL: 713 859 9000 FAX: 713 859 7788

LAB PLANNING:  
STEVEN ROSENSTEIN ASSOCIATES  
70 WEST RED OAK LANE  
WILSON, TX 75070  
TEL: 940 687 7811 FAX: 940 687 8834

STRUCTURAL ENGINEER:  
STRUTCHINGS + HANSEN WALLER LLC  
2000 WEST SAM HOUSTON PARKWAY SOUTH  
SUITE 1008 TX 77062  
TEL: 713 884 3400 FAX: 713 888 0094

MECHANICAL ENGINEER:  
EAC ENGINEERS & CONSULTANTS INC.  
1000 LAMAR SUITE 600  
HOUSTON, TX 77002  
TEL: 713 886 0800 FAX: 713 881 8888


CIVIL ENGINEER:  
JASTER CONSULTING SAN ANTONIO, LLP  
5000 W. LOOP WEST SUITE 100  
SAN ANTONIO, TX 78238  
TEL: 210 349 9808 FAX: 210 349 9144

LANDSCAPE ARCHITECT:  
KIMBLE WENEMER  
7155 OLD AVENUE ROAD, SUITE 210  
HOUSTON, TX 77024  
TEL: 713 889 8861 FAX: 713 889 1098


ARCHITECTURAL SECURITY CONSULTANT:  
ARC SECURITY GROUP  
608 BALDWIN STREET  
AUSTIN, TX 78703  
TEL: 512 478 8901

PARKING CONSULTANT:  
WALKER PARKING CONSULTANTS  
1008 EL CAMINO REAL, SUITE 202  
SAN ANTONIO, TX 78208  
TEL: 512 478 8901

ARCHITECT'S SEAL

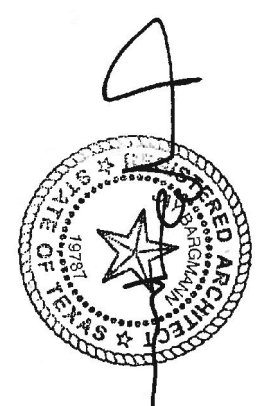

NO.	REVISION	DATE	DESCRIPTION
1	ISSUE	01/15/10	PROPOSAL REQUEST #1
2	ISSUE	02/23/10	BD PACKAGE #1 ADDENDUM 1
3	ISSUE	01/17/10	CONTRACT PACKAGE ADDENDUM 2
4	ISSUE	01/14/10	CONTRACT PACKAGE
5	ISSUE	01/14/10	ISSUE DATE DESCRIPTION

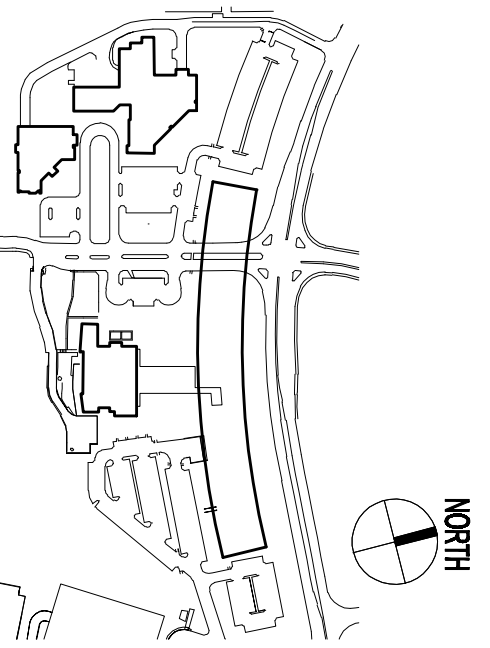

KEY PLAN AND NORTH ARROW  
THIS DRAWING IS FORWARDED TO 30" X 42" USE GRAPHIC SCALE BELOW TO DETERMINE IF DRAWINGS ARE REDUCED

0 1/2" 1" 2"

FULL SCALE

LEVEL 1 FLOOR PLAN  
ZONE D

FIRST FLOOR PLAN ZONE D  
SCALE: 1/8" = 1'-0"  
SHEET NUMBER: 1  
A2.1D