

UNIVERSITY OF TEXAS HEALTH SCIENCE  
CENTER AT SAN ANTONIO

SOUTH TEXAS RESEARCH FACILITY  
OFFICE NUMBER: 402-2758

ARCHITECT OF RECORD:  
VINOLY ARCHITECTS (TEXAS) LLC  
50 VAN DAM STREET  
NEW YORK, NY 10013  
TEL: 212 684 5800 FAX: 212 684 8888

ARCHITECT:  
VINOLY ARCHITECTS  
6000 SCIMITAR BLVD  
HOUSTON, TX 77054  
TEL: 713 850 9000 FAX: 713 850 7788

LAB PLANNING:  
STEVEN ROSENSTEIN ASSOCIATES  
70 WEST RED OAK LANE  
HOUSTON, TX 77024  
TEL: 713 850 9000 FAX: 713 850 7788

STRUCTURAL ENGINEER:  
STRUTCHINGS + HAYNES WALKER LLC  
2000 WEST SAM HOUSTON PARKWAY SOUTH  
SUITE 1009  
HOUSTON, TX 77058  
TEL: 713 850 9000 FAX: 713 850 0094

MERPE ENGINEERS  
5400 LAMAR SUITE 600  
HOUSTON, TX 77002  
TEL: 713 850 0800 FAX: 713 850 0888


CIVIL ENGINEER:  
JASTER QUINLAN & SONS ANTONIO, LLP  
5000 WEST LOOP WEST SUITE 200  
SAN ANTONIO, TX 78237  
TEL: 210 349 8988 FAX: 210 349 8144

LANDSCAPE ARCHITECT:  
KIMBLE WENEMER  
7155 OLD ALBY ROAD SUITE 210  
HOUSTON, TX 77024  
TEL: 713 889 8861 FAX: 713 889 8998

ARCHITECTURAL CONSULTANT:  
RHEA ARCHITECTURE GROUP  
606 BALDWIN STREET  
AUSTIN, TX 78703  
TEL: 512 478 8901


PARKING CONSULTANT:  
WALKER PARKING CONSULTANTS  
1406 E. CAMINO REAL SUITE 202  
SAN ANTONIO, TX 78204  
TEL: 512 478 8900

CONSTRUCTION DOCUMENTS

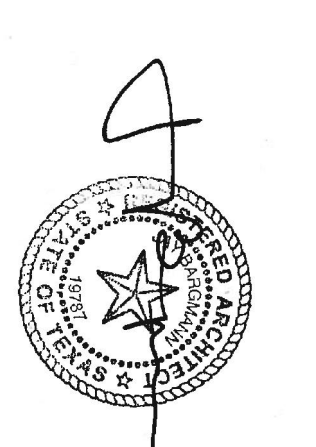


ARCHITECT'S SEAL

06/11/10	RS 30
07/17/10	RS 29
05/29/10	RS 21
04/27/10	RS 25
07/28/09	RS 5
04/21/09	BD PACKAGE #1 ADDENDUM 1
02/23/09	BD PACKAGE #4
01/17/09	CONTRACT PACKAGE ADDENDUM 2
12/18/08	CONTRACT PACKAGE
04/04/08	CONTRACT REVIEW
	ISSUE DATE DESCRIPTION

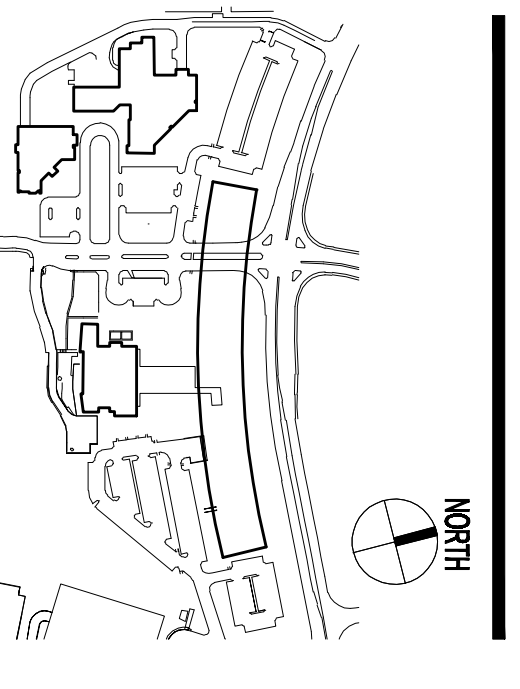

KEY PLAN AND NORTH-SOUTH  
THIS DRAWING IS FORWARDED TO 30" X 42" USE GRAPHIC  
SCALE BELOW TO DETERMINE IF DRAWINGS IS REDUCED

 

LEVEL 2 FLOOR PLAN  
ZONE D

SECOND FLOOR PLAN ZONE D  
SCALE: 1/8" = 1'-0"  
SHEET NUMBER: 1

A2.2D