

MATCHLINE 1/2" IS

MATCHLINE 1/2" IS

THIRD FLOOR PLAN, ZONE A

SCALE: 1/8" = 1'-0"

1

UNIVERSITY OF TEXAS HEALTH SCIENCE CENTER AT SAN ANTONIO



SOUTH TEXAS RESEARCH FACILITY
OFFICE NUMBER: 402-2758

ARCHITECT OF RECORD:
VINOLY ARCHITECTS (TEXAS) LLC
50 VAN DAM STREET
NEW YORK, NY 10013
TEL: 212.684.5800 FAX: 212.684.8888

ARCHITECT:
VINOLY ARCHITECTS
6000 SCIMITAR BLVD
HOUSTON, TX 77024
TEL: 713.859.9000 FAX: 713.859.7788

LAB PLANNING:
STEVEN ROSENSTEIN ASSOCIATES
70 WEST RED OAK LANE
HOUSTON, TX 77024
TEL: 941.887.7811 FAX: 941.889.8834

STRUCTURAL ENGINEER:
STRUCTURES + HANSEN INALLER LLC
2000 WEST SMOULDER PARKWAY SOUTH
SUITE 1009 TX 77062
TEL: 281.358.1500 FAX: 713.888.0094

MECHANICAL ENGINEER:
MECH ENGINEERS CONSULTANTS INC.
1000 LAMAR SUITE 600
HOUSTON, TX 77002
TEL: 713.886.0800 FAX: 713.881.8888


CIVIL ENGINEER:
JASPER QUINN L L & ASSOCIATES, LLP
500 WEST 12TH STREET SUITE 200
SAN ANTONIO, TX 78205
TEL: 210.349.8988 FAX: 210.349.9146

LANDSCAPE ARCHITECT:
KOBEL WEINHEIMER
7155 OLD LAMY ROAD, SUITE 210
HOUSTON, TX 77024
TEL: 713.889.8881 FAX: 713.889.8888

ARCHITECTURAL SECURITY CONSULTANT:
R&B ARCHITECTURAL SECURITY GROUP
608 BALDWIN STREET
AUSTIN, TX 78703
TEL: 512.478.8901


PARKING CONSULTANT:
WALKER PARKING CONSULTANTS
1000 EL CAMINO REAL, SUITE 202
SAN ANTONIO, TX 78208
TEL: 512.478.8901

BASED ON CONSTRUCTION DOCUMENTS

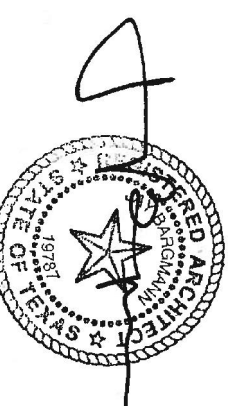

ARCHITECT'S SEAL

020410	RF 24
020409	AS 15
020418	POST-BID ADDENDUM 1
020408	BID PACKAGE #1 ADDENDUM 2
020308	BID PACKAGE #4
010708	CONTRACT ADDENDUM 2
120108	CONTRACT ADDENDUM 1
040408	04/02
	ISSUE DATE DESCRIPTION

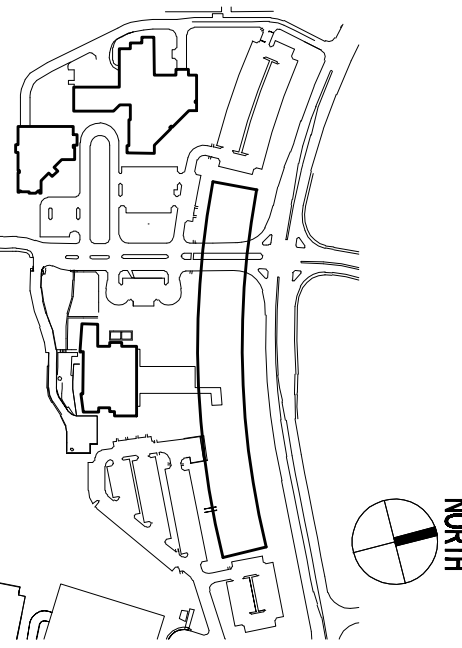

KEY PLAN AND NORTH SKIN

THIS DRAWING IS FORWARDED TO 30" X 42" USE GRAPHIC SCALE BELOW TO DETERMINE IF DRAWINGS IS REDUCED

FULL SCALE

LEVEL 3 FLOOR PLAN
ZONE A

SHEET TITLE:

A2.3A

SHEET NUMBER: