

SECOND FLOOR PLAN ZONE A
SCALE: 1/8" = 1'-0"

1

UNIVERSITY OF TEXAS HEALTH SCIENCE
CENTER AT SAN ANTONIO

SOUTH TEXAS RESEARCH FACILITY
OFFICE NUMBER: 402-2758

ARCHITECT OF RECORD:
VINOLY ARCHITECTS (TEXAS) LLC
50 WANDAN STREET
NEW YORK, NY 10013
TEL: 212.684.5800 FAX: 212.684.8888

ARCHITECT:
VINOLY ARCHITECTS
6000 SCHEIDT AVENUE
HOUSTON, TX 77024
TEL: 713.869.9000 FAX: 713.869.7788

LAB PLANNING:
STEVEN ROSENSTEIN ASSOCIATES
70 WEST RED OAK LANE
HOUSTON, TX 77024
TEL: 713.869.9000 FAX: 713.869.7788

STRUCTURAL ENGINEER:
STRUCTURES + HANSEN INHAUER LLC
2000 WEST SMOULDER PARKWAY SOUTH
SUITE 1009 HOUSTON, TX 77058
TEL: 281.488.1500 FAX: 281.488.1094

MEREP ENGINEERS
5400 DUMAS, SUITE 600
HOUSTON, TX 77022
TEL: 713.866.0800 FAX: 713.866.0888

CIVIL ENGINEER:
JASPER QUINN & SONS ANTONIO, LLP
500 W. WASHINGTON STREET, SUITE 200
SAN ANTONIO, TEXAS 78202
TEL: 210.349.9808 FAX: 210.349.9146

LANDSCAPE ARCHITECT:
KOBEL WEINBERGER
7155 OLD LAY ROAD, SUITE 210
HOUSTON, TX 77024
TEL: 713.869.8861 FAX: 713.869.8936

ARCHITECTURAL CONSULTANT:
BRIAN ANDERSON GROUP
608 BALDWIN STREET
AUSTIN, TX 78703
TEL: 512.478.8901


PARKING CONSULTANT:
WALKER PARKING CONSULTANTS
1000 EL CAMINO REAL, SUITE 202
SAN ANTONIO, TEXAS 78208
TEL: 512.483.8900

CONSTRUCTION DOCUMENTS



ARCHITECT'S SEAL

07/20/10	PR 23	
07/28/09	AS 5	
04/21/09	POST-540 ADDENDUM	
03/23/09	BD PACKAGE #4 ADDENDUM 2	
02/23/09	BD PACKAGE #4	
01/17/09	CONTRACT ADDENDUM 2	
12/18/08	CONTRACT	
04/14/08	OFFER	
	ISSUE DATE	DESCRIPTION

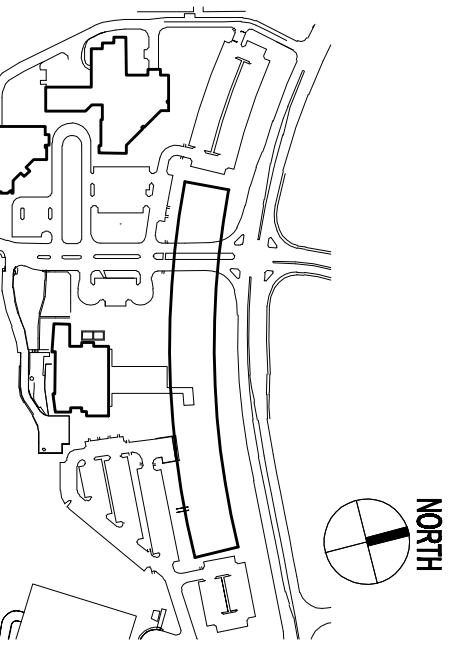

KEY PLAN AND NORTH SKIN
THIS DRAWING IS FORWARDED TO 30" X 42" USE GRAPHIC
SCALE BELOW TO DETERMINE IF DRAWING IS REDUCED

0 1/2" 1" 2"

LEVEL 2 FLOOR PLAN
ZONE A

SHEET TITLE:
A2.2A
SHEET NUMBER: