

MATCHLINE 1/42.1B

MATCHLINE 1/42.1B

MATCHLINE 1/42.1B

MATCHLINE 1/42.1B

MATCHLINE 1/42.1B

MATCHLINE 1/42.1D

UNIVERSITY OF TEXAS HEALTH SCIENCE CENTER AT SAN ANTONIO



SOUTH TEXAS RESEARCH FACILITY  
OFFICE NUMBER: 402-2758

ARCHITECT OF RECORD:  
VINOLY ARCHITECTS (TEXAS) LLC  
50 VAN DAM STREET  
NEW YORK, NY 10013  
TEL: 212.684.5800 FAX: 212.684.8888

ARCHITECT:  
VINOLY ARCHITECTS  
6000 SCIMITAR BLVD  
HOUSTON, TX 77054  
TEL: 713.869.9000 FAX: 713.661.7788

LAB PLANNING:  
STEVEN ROSENSTEIN ASSOCIATES  
70 WEST RED OAK LANE  
HOUSTON, TX 77054  
TEL: 941.867.7811 FAX: 941.869.8834

STRUCTURAL ENGINEER:  
STRUCTURES + HAYNES WALKER LLC  
2000 WEST SMOULDERWAY PARKWAY SOUTH  
SUITE 1009  
HOUSTON, TX 77058  
TEL: 281.486.3400 FAX: 281.486.1094

MECHANICAL ENGINEER:  
EAC ENGINEERS & CONSULTANTS INC.  
1000 LAMAR SUITE 600  
HOUSTON, TX 77002  
TEL: 713.866.0000 FAX: 713.866.0888


CIVIL ENGINEER:  
JASPER QUINN & SONS ANTONIO, LLP  
500 W. WASHINGTON  
SAN ANTONIO, TX 78202  
TEL: 210.349.9800 FAX: 210.349.9146

LANDSCAPE ARCHITECT:  
KOBEL WEINBERGER  
7155 OLD AUSTIN ROAD, SUITE 210  
HOUSTON, TX 77054  
TEL: 713.869.8800 FAX: 713.869.8800

ARCHITECTURAL CONSULTANT:  
ANTERIOR SECURITY CONSULTANT  
606 BALDWIN STREET  
AUSTIN, TX 78703  
TEL: 512.478.8901


PARKING CONSULTANT:  
WALKER PARKING CONSULTANTS  
1000 EL CAMINO REAL, SUITE 202  
SAN ANTONIO, TX 78208  
TEL: 512.478.8901

CONSTRUCTION DOCUMENTS

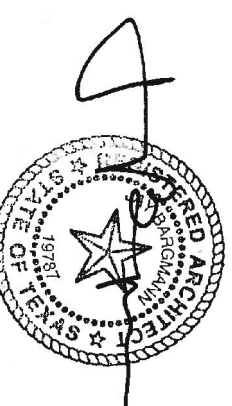

ARCHITECT'S SEAL

07/27/10	PR 23
04/27/10	RS 25
07/29/09	RS 5
04/21/09	POST-510 ADDENDUM
02/23/09	BD PACKAGE #1 ADDENDUM 1
02/23/09	BD PACKAGE #1 ADDENDUM 2
01/17/09	CONTRACT TO ORDER
12/18/08	CONTRACT TO ORDER
04/04/08	REVISION REVIEW
ISSUE DATE	DESCRIPTION

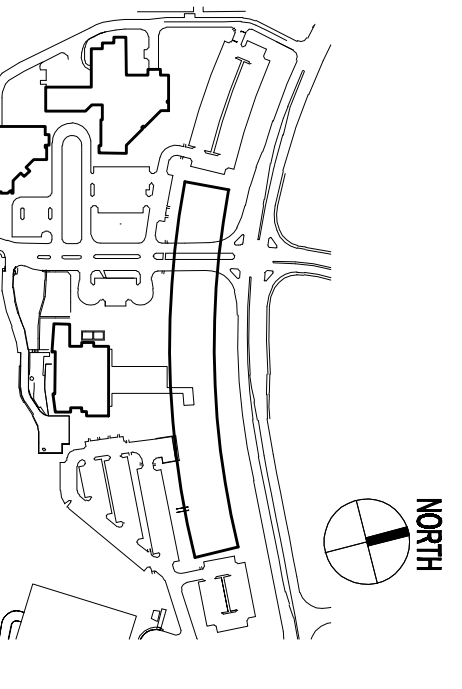

KEY PLAN AND NORTH ARROW  
THIS DRAWING IS FORWARDED TO 30" X 42" USE GRAPHIC SCALE BELOW TO DETERMINE IF DRAWINGS ARE REDUCED

FULL SCALE  
0 1/2" 1" 2"

LEVEL 2 FLOOR PLAN  
ZONE C

SECOND FLOOR PLAN ZONE C  
SCALE: 1/8" = 1'-0"  
SHEET NUMBER: A2.2C