


SECOND FLOOR PLAN ZONE E
SCALE: 1/8" = 1'-0"

SHEET NUMBER: 1

UNIVERSITY OF TEXAS HEALTH SCIENCE
CENTER AT SAN ANTONIO

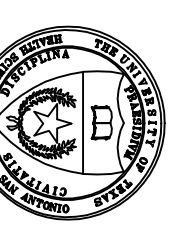

SOUTH TEXAS RESEARCH FACILITY
OFFICE NUMBER: 402-2759

PROJECT OF RECORD:
RAFAEL VINOLY ARCHITECTS (TEXAS) LLC
50 VAN DAM STREET
NEW YORK, NY 10013
TEL: 212.688.5800 FAX: 212.684.8999

ARCHITECT:
RAFAEL VINOLY ARCHITECTS
6009 SCIMITAR DRIVE
HOUSTON, TX 77024
TEL: 713.850.9000 FAX: 713.693.7788

LAB PLANNING:
STEVEN ROSENSTEIN ASSOCIATES
10 WEST RED OAK LANE
WILSON, TX 75157
TEL: 941.867.7811 FAX: 941.869.8834

STRUCTURES: HAYNES INHALET, LLC
2000 WEST SMOULDER PARKWAY SOUTH
SUITE 100
HOUSTON, TX 77058
TEL: 281.386.3501 FAX: 713.889.0094

MEP ENGINEER:
EAC ENGINEERS & CONSULTANTS, INC.
1090 LAMAR SUITE 600
HOUSTON, TX 77002
TEL: 713.890.0900 FAX: 713.890.0888

CIVIL ENGINEER:
JASPER QUINN & SONS ANTONIO, LLP
5000 WEST LOOP WEST SUITE 500
SAN ANTONIO, TX 78209
TEL: 210.349.9898 FAX: 210.349.9146

LANDSCAPE ARCHITECT:
KOBELA WENEMER
7155 OLD PAVY ROAD SUITE 210
HOUSTON, TX 77024
TEL: 713.889.8881 FAX: 713.899.8992

ARCHITECTURAL CONSULTANT:
ANTEREC ARCHITECTS GROUP
608 B. ANDRE STREET
AUSTIN, TX 78703
TEL: 512.478.8901


PARKING CONSULTANT:
WALKER PARKING CONSULTANTS
1000 EL CAMINO REAL SUITE 202
SAN ANTONIO, TX 78208
TEL: 512.478.8901

PERMITS: CONSTRUCTION DOCUMENTS



ARCHITECT'S SEAL

| | | |
|----------|--------------------------|-------------|
| 08/11/10 | PR 30 | |
| 04/21/09 | POST-SD ADDENDUM | |
| 02/23/09 | BD PACKAGE #4 ADDENDUM 2 | |
| 01/23/09 | CONTRACTOR ADDENDUM 2 | |
| 12/01/08 | CONTRACTOR | |
| 04/14/08 | OWNER | |
| | ISSUE DATE | DESCRIPTION |

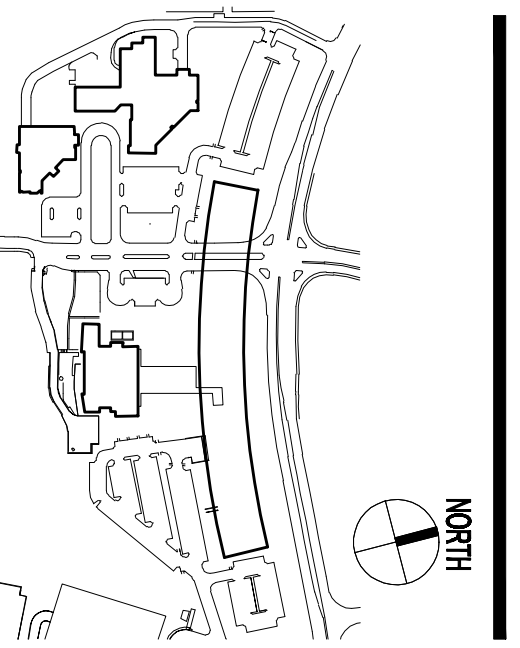

KEY PLAN AND NORTH SKY
THIS DRAWING IS FORWARDED TO 30% SCALE. USE GRAPHIC
SCALE BELOW TO DETERMINE IF DRAWING IS REDUCED.

FULL SCALE
0 1/2" 1" 2"

LEVEL 2 FLOOR PLAN
ZONE E

SHEET TITLE:

A2.2E